



NAVAJO NATION DEPARTMENT OF JUSTICE
OFFICE OF THE ATTORNEY GENERAL

ETHEL B. BRANCH
Attorney General

HEATHER CLAH
Deputy Attorney General

DEPARTMENT OF JUSTICE
INITIAL ELIGIBILITY DETERMINATION
FOR NAVAJO NATION FISCAL RECOVERY FUNDS

RFS/HK Review #: HK 0457-2

Date & Time Received: 4/23/24 at 14:17

Date & Time of Response: May 1, 2024 at 15:30

Entity Requesting FRF: Twin Lakes Chapter

Title of Project: Bathroom Addition

Administrative Oversight: Division of Community Development

Amount of Funding Requested: \$300,000.00

Eligibility Determination:

- FRF eligible
- FRF ineligible
- Additional information requested

FRF Eligibility Category:

- (1) Public Health and Economic Impact
- (2) Premium Pay
- (3) Government Services/Lost Revenue
- (4) Water, Sewer, Broadband Infrastructure

U.S. Department of Treasury Reporting Expenditure Category: _____
1.14, Other Public Health Services

Returned for the following reasons (Ineligibility Reasons/Paragraphs 5.E.(1)-(10) of FRF Procedures):

- | | |
|--|--|
| <input type="checkbox"/> Missing Form | <input type="checkbox"/> Expenditure Plan incomplete |
| <input type="checkbox"/> Supporting documentation missing | <input type="checkbox"/> Funds will not be obligated by 12/31/2024 |
| <input type="checkbox"/> Project will not be completed by 12/31/2026 | <input type="checkbox"/> Incorrect Signatory |
| <input type="checkbox"/> Ineligible purpose | <input type="checkbox"/> Inconsistent with applicable NN or federal laws |
| <input type="checkbox"/> Submitter failed to timely submit CARES reports | |
| <input type="checkbox"/> Additional information submitted is insufficient to make a proper determination | |

Other Comments: _____

Name of DOJ Reviewer: Lorenzo Curley

Signature of DOJ Reviewer: *Lorenzo Curley*

Disclaimers:
If additional information has been requested and you wish to provide it, please resubmit all the required forms updated to include the additional information. Full resubmission will expedite the Initial Eligibility Determination process. Therefore, please include a new RFS form indicating resubmission, revised Appendix A, Budget Form 1, and other supporting documents. **Please email your resubmission to arpa@nndoj.org.** Please be aware that under Resolution BFS-31-21 a Project or Program can only be reviewed twice, therefore it is critical that you include all the requested additional information for your second submission.

An NNDOJ Initial Eligibility Determination is based on the documents provided, which NNDOJ will assume are true, correct, and complete. Should the Project or Program change in any material way after the initial determination, the requestor must seek the advice of NNDOJ. An initial determination is limited to review of the Project or Program as it relates to whether the Project or Program is a legally allowable use – it does not serve as an opinion as to whether or not the Project or Program should be funded, nor does it serve as an opinion as to whether or not the amount requested is reasonable or accurate.

THE NAVAJO NATION
FISCAL RECOVERY FUNDS REQUEST FORM & EXPENDITURE PLAN
FOR NON-GOVERNANCE CERTIFIED CHAPTERS

Part 1. Identification of parties.

Non-Governance Certified Chapter requesting FRF: Twin Lakes Chapter Date prepared: 03/02/2023

Chapter's mailing address: P.O. Box 4424 Yatahey, NM 87375 phone/email: (505) 735-2600 website (if any): twinlakes@navajochapters.org

This Form prepared by: Juanita Tom phone/email: (505) 733-2603
Community Service Coordinator jrtom@nnchapters.org
CONTACT PERSON'S name and title CONTACT PERSON'S info

Title and type of Project: Bathroom Addition

Chapter President: Elouise Johnson phone & email: (505) 735-2603

Chapter Vice-President: Tom Begay phone & email: (505) 567-0193 tbegay@navajochapters.org

Chapter Secretary: Joan Nez phone & email: (505) 480-0730 jnez@navajochapters.org

Chapter Treasurer: Joan Nez phone & email: (505) 480-0730 jnez@navajochapters.org

Chapter Manager or CSC: Juanita Tom phone & email: (505) 735-2603 jrtom@nnchapters.org

DCD/Chapter ASO: Patricia Begay, SPPS phone & email: (928) 871-7515 pdbegay@nndcd.org

List types of Subcontractors or Subrecipients that will be paid with FRF (if known): _____ document attached

Amount of FRF requested: \$300,000 FRF funding period: 03/02/2023 - 09/30/2026
indicate Project starting and ending/deadline date

Part 2. Expenditure Plan details.

(a) Describe the Program(s) and/or Project(s) to be funded, including how the funds will be used, for what purposes, the location(s) to be served, and what COVID-related needs will be addressed:

This project will construct bathroom additions on homes within the Twin Lakes Community. Funds will purchase building material and supplies for the construction. The project will provide an adequate bathroom to improve basic quality of life, meet health care needs, and sanitation needs. Providing indoor bathroom use prevents the spread of health-related illnesses that may cause increased vulnerability to COVID-19 complications.

document attached

(b) Explain how the Program or Project will benefit the Navajo Nation, Navajo communities, or the Navajo People:

This project will benefit Twin Lakes community members by providing home bathroom additions necessary for sanitation and hygiene safety. This project will promote public health and hygiene by addressing major sanitation needs to prevent and reduce COVID-19 infection and other illnesses by providing proper sanitation facilities.

document attached

(c) Provide a prospective timeline showing the estimated date of completion of the Project and/or each phase of the Project. Disclose any challenges that may prevent you from incurring costs for all funding by December 31, 2024 and/or fully expending funds and completing the

Program(s) or Project(s) by December 31, 2026:

Encumber all project funds by December 30, 2024 and all funds expended by December 31, 2026. This project will have a scope of work and timeline to meet the deadline.

document attached

(d) Identify who will be responsible for implementing the Program or Project:

The Department of Community Development, Twin Lakes Chapter Officials and Administration, Office of Environmental Health, NECA, and NTUA.

document attached

(e) Explain who will be responsible for operations and maintenance costs for the Project once completed, and how such costs will be funded prospectively:

The homeowner will be responsible for the operation, maintenance, and repair upon project completion. Twin Lakes Chapter incurs no additional cost or recurring cost upon project completion.

document attached

(f) State which of the 66 Fiscal Recovery Fund expenditure categories in the attached U.S. Department of the Treasury Appendix 1 listing the proposed Program or Project falls under, and explain the reason why:

Drinking water: Other water infrastructure 5.15

document attached

Part 3. Additional documents.

List here all additional supporting documents attached to this FRF Expenditure Plan (or indicate N/A):

Twin Lakes Community Chapter Resolution

Chapter Resolution attached

Part 4. Affirmation by Funding Recipient.

Funding Recipient affirms that its receipt of Fiscal Recovery Funds and the implementation of this FRF Expenditure Plan shall be in accordance with Resolution No. CJY-41-21, the ARPA, ARPA Regulations, and with all applicable federal and Navajo Nation laws, regulations, and policies:

Chapter's Preparer: Juanita Tom
signature of Preparer/CONTACT PERSON

Approved by: Tom K. Gray
signature of Chapter President (or Vice-President)

Approved by: [Signature]
signature of CSC

Approved by: Patricia Bohm
signature of Chapter ASO

Approved to submit for Review: Lisa Jaramun
signature of DCD Director

THE NAVAJO NATION
PROGRAM BUDGET SUMMARY

PART I. Business Unit No.: K - [New] Program Title: Twin Lakes Bathroom Addition Division/Branch: Div. Comm. Development

Prepared By: Juanita Tom Phone No.: 505.735.2603

Email Address: jrtom@nchaplers.org

PART II. FUNDING SOURCE(S)	Fiscal Year /Term	Amount	% of Total	PART III. BUDGET SUMMARY			Difference or Total
				Fund Type Code	(A) NNC Approved Original Budget	(B) Proposed Budget	
NN Fiscal Recovery Funds	3/2/23 to 9/30/26	300,000.00	100%				
				2001 Personnel Expenses			
				3000 Travel Expenses			
				3500 Meeting Expenses			
				4000 Supplies			
				5000 Lease and Rental			
				5500 Communications and Utilities			
				6000 Repairs and Maintenance	6	300,000	300,000.
				6500 Contractual Services			
				7000 Special Transactions			
				8000 Public Assistance			
				9000 Capital Outlay			
TOTAL:				TOTAL	\$0.00	300,000.00	300,000

PART V. I HEREBY ACKNOWLEDGE THAT THE INFORMATION CONTAINED IN THIS BUDGET PACKAGE IS COMPLETE AND ACCURATE.

SUBMITTED BY: James Adakai, Deputy Director

Program Manager's Printed Name

[Signature]
Program Manager's Signature and Date 4-4-23

APPROVED BY: Calvin Castillo, Executive Director

Division Director / Branch Chief's Printed Name

[Signature]
Division Director / Branch Chief's Signature and Date 4/4/23

DETAILED BUDGET AND JUSTIFICATION

Budget Form 4

PART I. PROGRAM INFORMATION:

Program Name/Title: Twin Lakes Chapter BATHROOM ADDITIONS Business Unit No: NEW

PART II. DETAILED BUDGET: \$200,000.00 for Bathroom Additions

(A)	(B)	(C)	(D)
Object Code (LOD 6)	Object Code Description and Justification (LOD)	Total by DETAILED Object Code (LOD 6)	Total by MAJOR Object Code (LOD 4)
8555 (Chapter Project)	Requesting Assistance for Bathroom Addition (8' X 12") Funds will be utilized to construct and build bathroom addition to homeowners with homeseite leases. Lavatory, commote, bathtub/shower, ceiling fan and heater, and all electrical and interior/eterior panels and additional fixtures.	3 00,000.00	3 00,000.00
Total			300,000.00

**THE NAVAJO NATION
PROJECT BUDGET SCHEDULE**

PART I. Business Unit No.: NEW

Project Title: Twin Lakes (Bahasit'ah) Bathroom Addition

Project Description: Assist community members with bathroom additions: bath tubs, lavatory fixtures, floor tiles, cinder blocks, light fixtures, concrete nails/screws, interior/exterior panels, lumber, roofing tiles, electrical wiring

Check one box: Original Budget Budget Budget Reallocation Budget Modification

PART II. Project Information

Project Type: 8555: Chapter Project

Planned Start Date: 3/2/2023

Planned End Date: 9/30/2026

Project Manager: Juanita Tom

PART III. List Project Task separately, such as Plan, Design, Construct, Equip or Furnish.

PART IV. Use Fiscal Year (FY) Quarters to complete the information below. O = Oct.; N = Nov.; D = Dec., etc.

Expected Completion Date if project exceeds 8 FY Qtrs.

	FY 2023				FY 2024				Date 09/30/2026
	1st Qtr.	2nd Qtr.	3rd Qtr.	4th Qtr.	1st Qtr.	2nd Qtr.	3rd Qtr.	4th Qtr.	
Secure Funds / Finance			X	X					
Planning & Designing				X					
Hire Laborers			X		X				
Purchase Materials			X		X				
Construction			X		X			X	
PART V.									
Expected Quarterly Expenditures	\$	\$	\$	\$	\$	\$	\$	\$	PROJECT TOTAL
			50,000.00		50,000.00	50,000.00	50,000.00	50,000.00	\$200,000.00

FOR OMB USE ONLY: Resolution No: _____ FMIS Set Up Date: _____ Company No: _____ OMB Analyst: _____


Bathroom Additions:

Date Surveyed	Last Name	First Name	Contact Number	Family Composition (number and age)	Description of Location
12/14/2023	Barney	Daniel	(505) 422 3733	1 - M (68)	3.5 miles W Route 9 HWY 491. Little Deer Spring Road
12/14/2023	Bodonie	Arlene	(505) 236 5746	2 - F (61), F (20)	NM-15 141 NHA #29 Coyote Canyon, NM. 1.5 east of NHA housing dirt rd, Hogan on right side w/white top
12/14/2023	Havens	Carole	(505) 301 4947; email: l.carolehavens@yahoo.com	2 - F(83), M (74)	110B Tohlokai Rd, 2.5 mile east of Tohlokai Speedway
12/14/2023	Long	Teresa	(602) 803 7623; email: jdcok45@gmail.com	1 - F (57)	1.65 miles SW MM 15 HWY 491 Twin Lakes NM 87375. 1.6 miles NW of Twin Lakes Charter. HWY 491 on Deer Springs Rd, Twin Lakes NM
11/27/23. Incomplete - resident not home	Tom	Annie Mae	(505) 567 0081	1 - F (70)	5.63 miles NW of milepost 15 HWY491
12/14/2023. Partial, resident not home during assessment	Clay	Marie	(505) 879 5064	1 - F (63)	2.5 miles NE on Johnson Rd MM 10, brown top Hogan w/black bottom
12/14/2023. Partial, resident not home during assessment	Spencer	Fern	(505) 721 9999 (?)	3 - F (65), F (32), F (24)	165 C. Tohlokai Rd, Yahtahey NM 87379. 2 miles E of Tohlokai Store. Then North 1/4 miles (Beige House)

for


FLOOR PLAN OF BATHROOM ADDITION

4' concrete floor
not to scale

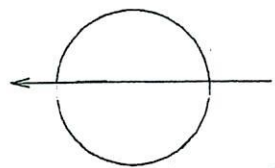

North

5' addition

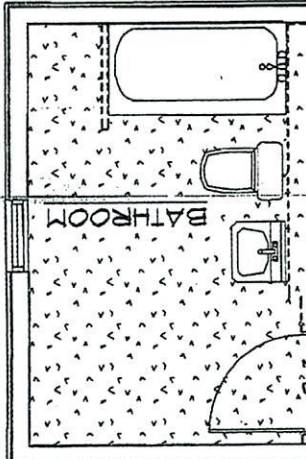



2'-0" x 2'-0"

12' addition

10' new bathroom addition

existing hogan

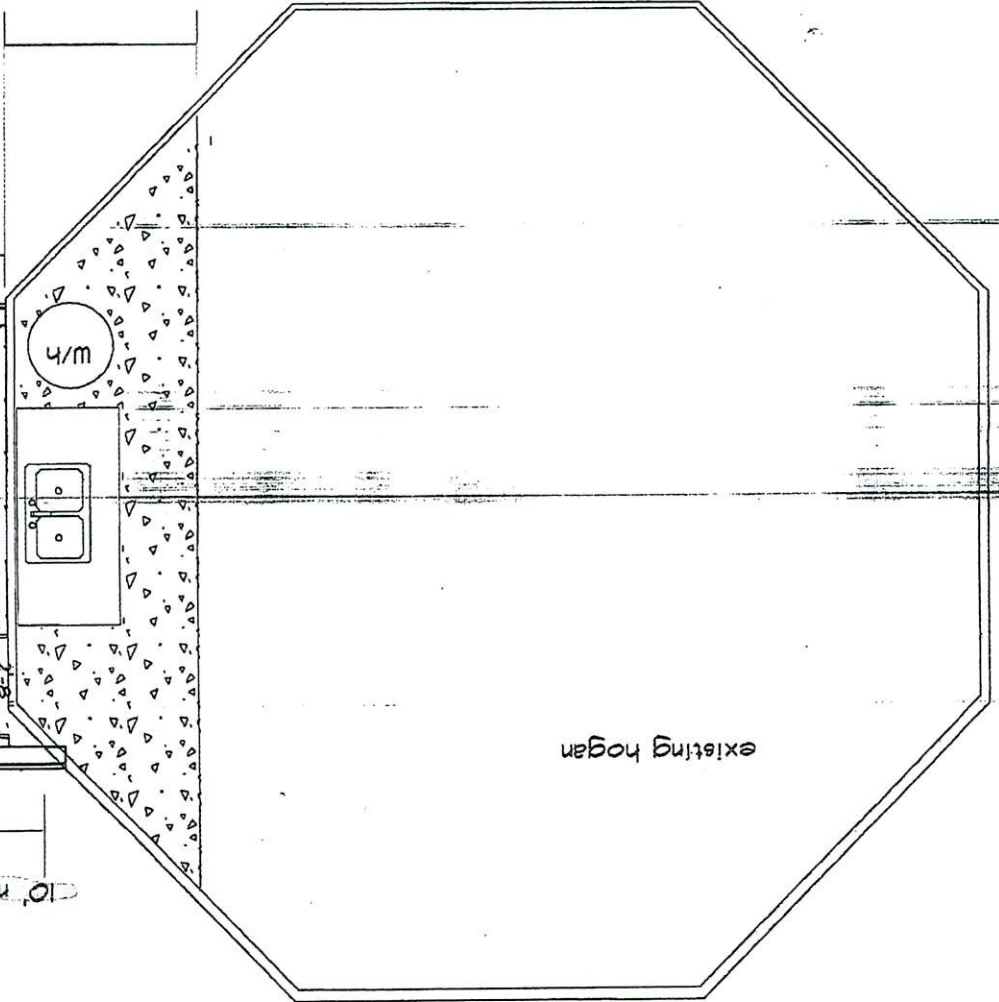

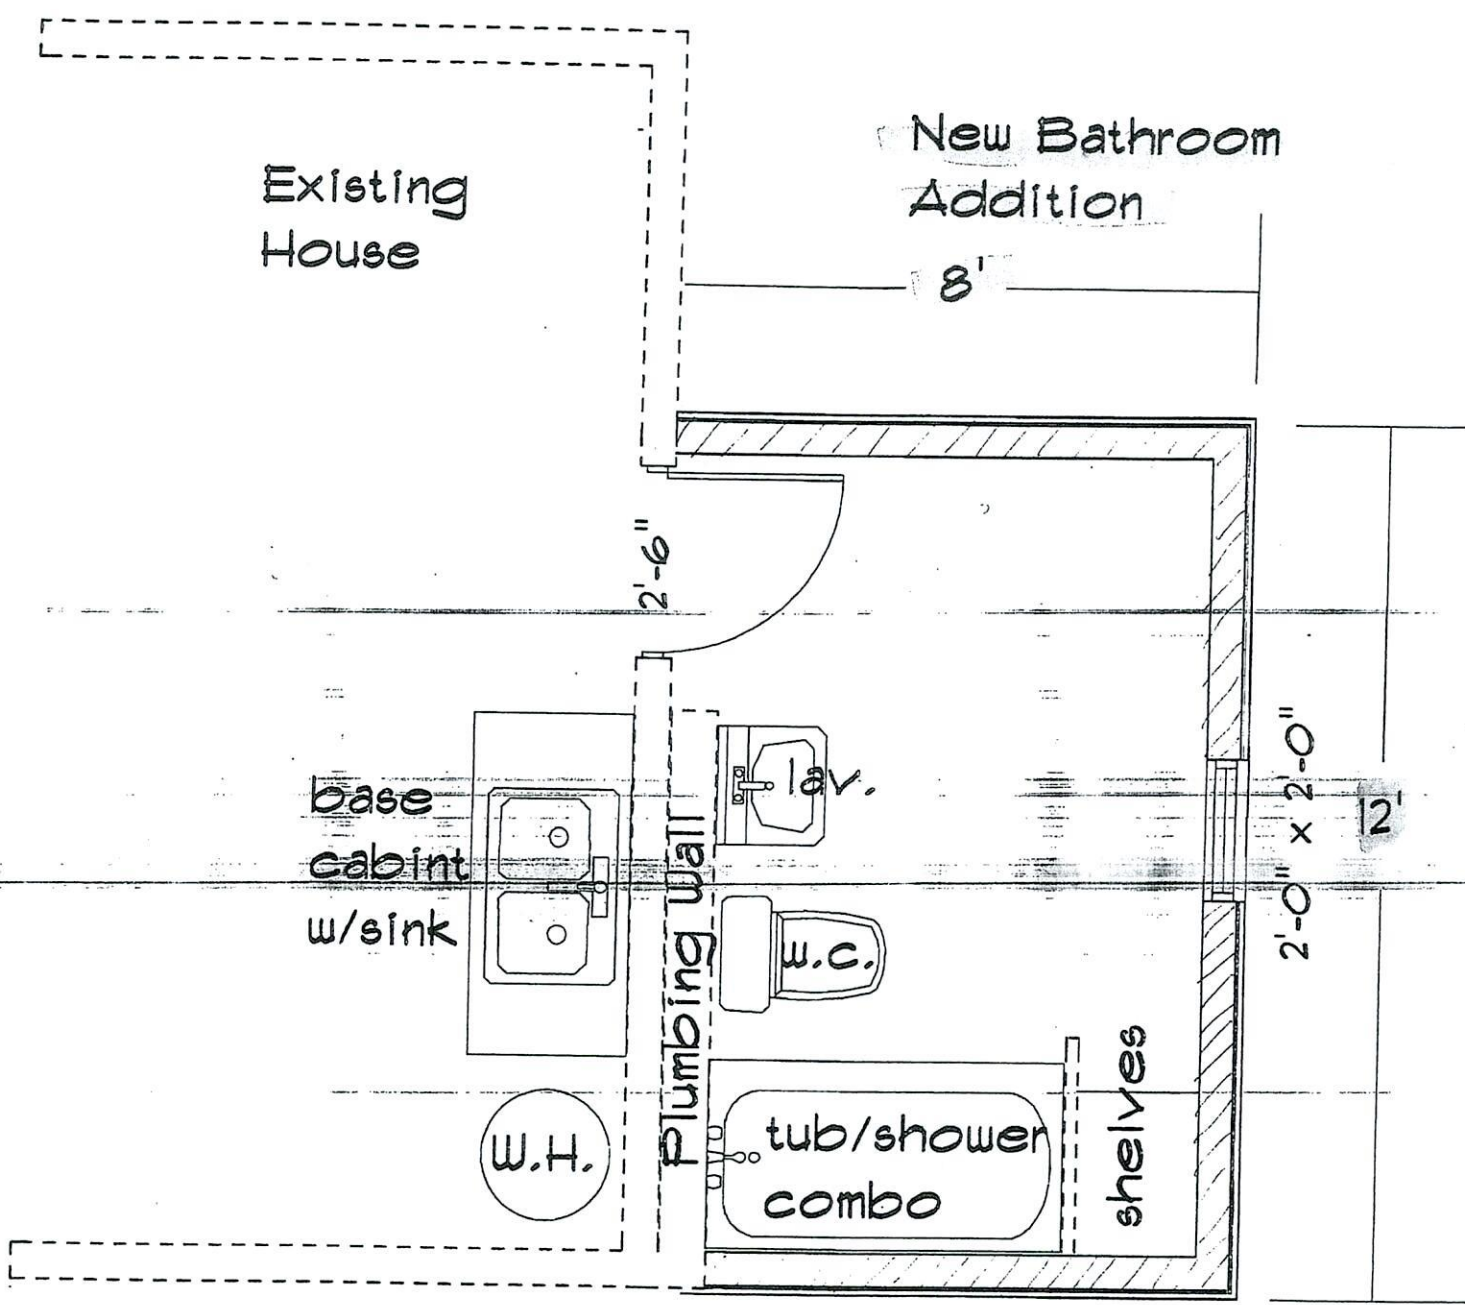

FLOOR PLAN OF BATHROOM ADDITION
not to scale

2" x 4"

2" x 6"



DR. BU NYGREN
Navajo Nation President

Bahastl'ah Chapter

Post Office Box 4424
Yahtahey, New Mexico 87375
Phone: 505-735-2600 Fax: 505-735-2605
twinlakes@navajochapters.org



RICHELLE MONTOYA
Navajo Nation Vice President

Nathan Notah
Council Delegate

Vacant
President

Tom Begay
Vice-President

Joan M. Nez
Secretary/Treasurer

Larry Tsosie
Grazing Official

RESOLUTION NO: BAH-23-03-16-114

RESOLUTION OF THE BAHASTL'AH (TWIN LAKES) CHAPTER TO ACCEPT AND APPROVE THE AMERICAN RECOVERY PLAN ACT (ARPA) FUNDING FOR THE BATHROOM ADDITION PROJECT IN THE AMOUNT OF \$200,000.00

WHEREAS:

1. Pursuant to 26 N.N.C., Section 3 (A) the Bahastl'ah Chapter is a duly recognized certified Chapter of the Navajo Nation Government, as listed at 11 N.N.C., Part 1, Section 10; and
2. Pursuant to 26 N.N.C., Section 1 (B) Bahastl'ah Chapter is vested with the authority to review all matters affecting the community and to make appropriate corrections when necessary and make recommendations of the Navajo Nation and other local agencies for appropriate actions; and
3. To support the efforts of the Navajo Nation to mitigate the effects of the American Rescue Plan Act (ARPA) Fiscal Recovery Funds were allocated to develop the basic anti-infrastructure to improve lives of people who have lived without water, electricity and basic services to support their daily activities, health, and welfare"; and
4. The Bahastl'ah Chapter identified the Bathroom Addition Project to assist community members using the American Recovery Plan Act funding in the amount of \$200,000.00; and
5. The Bahastl'ah Chapter affirms that the Chapter will only use awarded Fiscal Recovery Funds and implement this FRF Expenditure Plan in compliance with the ARPA, ARPA Regulations, and with all applicable federal and Navajo Nation laws, regulations, and policies.

NOW THEREFORE BE IT RESOLVED THAT;

The Bahastl'ah Chapter hereby requests the Navajo Nation Fiscal Recovery Fund, Division of Community Development and then Department of Justice to consider the Bahastl'ah Chapter Bathroom Addition project for Twin Lake Community.

CERTIFICATION

We hereby certify that the foregoing chapter resolution was duly considered by the Bahastl'ah (Twin Lakes) Chapter at which a quorum was present and the same was passed with a vote 13 in favor, 0 opposed, and 7 abstained on this 26th day of March 2023.

Vacant, President

Tom Begay
Tom Begay, Vice President

Joan Nez
Joan Nez, Secretary/Treasurer

Motioned By: Shirlene Jones

Seconded By: D Moran Sherman



NAVAJO NATION DEPARTMENT OF JUSTICE
OFFICE OF THE ATTORNEY GENERAL

ETHEL B. BRANCH
Attorney General

HEATHER CLAH
Deputy Attorney General

DEPARTMENT OF JUSTICE
INITIAL ELIGIBILITY DETERMINATION
FOR NAVAJO NATION FISCAL RECOVERY FUNDS

RFS/HK Review #: HK 0457

Date & Time Received: 4/5/23 at 17:27

Date & Time of Response: 4/12/23 at 11:43am

Entity Requesting FRF: Twin Lakes Chapter

Title of Project: Bathroom Addition

Administrative Oversight: Division of Community Development

Amount of Funding Requested: \$200,000.00

Eligibility Determination:

- FRF eligible
FRF ineligible
Additional information requested

FRF Eligibility Category:

- (1) Public Health and Economic Impact
(2) Premium Pay
(3) Government Services/Lost Revenue
(4) Water, Sewer, Broadband Infrastructure

U.S. Department of Treasury Reporting Expenditure Category:
1.14, Other Public Health Services

Returned for the following reasons (Ineligibility Reasons/Paragraphs 5.E.(1)-(10) of FRF Procedures):

- | | |
|--|--|
| <input type="checkbox"/> Missing Form | <input type="checkbox"/> Expenditure Plan incomplete |
| <input type="checkbox"/> Supporting documentation missing | <input type="checkbox"/> Funds will not be obligated by 12/31/2024 |
| <input type="checkbox"/> Project will not be completed by 12/31/2026 | <input type="checkbox"/> Incorrect Signatory |
| <input type="checkbox"/> Ineligible purpose | <input type="checkbox"/> Inconsistent with applicable NN or federal laws |
| <input type="checkbox"/> Submitter failed to timely submit CARES reports | |
| <input type="checkbox"/> Additional information submitted is insufficient to make a proper determination | |

Other Comments: _____

Name of DOJ Reviewer: Veronica Blackhat, Asst Attorney General, Natural Resources Unit

Signature of DOJ Reviewer: 

Disclaimers:
If additional information has been requested and you wish to provide it, please resubmit all the required forms updated to include the additional information. Full resubmission will expedite the Initial Eligibility Determination process. Therefore, please include a new RFS form indicating resubmission, revised Appendix A, Budget Form 1, and other supporting documents. **Please email your resubmission to arpa@nndo.org.** Please be aware that under Resolution BFS-31-21 a Project or Program can only be reviewed twice, therefore it is critical that you include all the requested additional information for your second submission.

An NNDOJ Initial Eligibility Determination is based on the documents provided, which NNDOJ will assume are true, correct, and complete. Should the Project or Program change in any material way after the initial determination, the requestor must seek the advice of NNDOJ. An initial determination is limited to review of the Project or Program as it relates to whether the Project or Program is a legally allowable use – it does not serve as an opinion as to whether or not the Project or Program should be funded, nor does it serve as an opinion as to whether or not the amount requested is reasonable or accurate.

Recd 4/22/24




Nathan Notah

25th Navajo Nation Council Delegate
P.O. Box 3390
Window Rock, Arizona 86515
Tel: 505-422-9425
Email: nathan.notah@navajo-nsn.gov

Coyote Canyon - Mexican Springs - Naschitti - Tohatchi - Twin Lakes

MEMORANDUM

To: Lisa Jymm, Executive Director
Navajo Nation Fiscal Recovery Fund Office

From: 
Honorable Nathan Notah, Delegate
25th Navajo Nation Council

Date: April 12, 2024

Subject: Requesting Expenditure Plan Amendment

This memorandum is to notify the FRF Office and all approving departments that Twin Lakes Chapter is amending their expenditure plans for ARPA funds previously legislated and approved with CJY-53-23 and NABIO-29-23. Twin Lakes Chapter, working with Division of Community Development and LAM, Corp., requires an amendment to the funding amounts for the re-submitted projects.

Additionally, a project name correction is requested to the Expenditure Plan/Project name for HK054, "Twin Lakes Chapter Infrastructure and Renovation of Modular Buildings Project". The correct title for the project is "Housing Renovation and Repair". The error is the project name only and does not affect the expenditure plan in scope of work or outcome.

The following project fund amounts to be amended:

	<u>Project Name</u>	<u>Approved Amount</u>	<u>Amended Amount</u>	<u>Business Unit</u>
1.	Public Employment	\$ 200,000	\$ 0	K2115460
2.	Bathroom Addition	\$ 200,000	\$ 300,000	K2115365
3.	Housing Renovation and Repair	\$ 150,000	\$ 250,000	HK0454
4.	Chapter HVAC	\$ 150,000	\$ 75,000	K2115463
5.	Electric House-Wiring	\$ 200,000	\$ 275,000	HK0455

The projects identified above require changes in the amounts of allocated funding. No changes in the scopes of work or project outcomes are required. Please consider expediting the approval of these changes if possible.

Your consideration and approval are greatly appreciated. If you have any questions, please contact me directly at (505)422-9425 or nathan.notah@navajo-nsn.gov.

Cc: File
Twin Lakes Chapter